


**BRIDGES OVER CROOKED CREEK & BURNT MILL CREEK
55 MPH DESIGN SPEED**

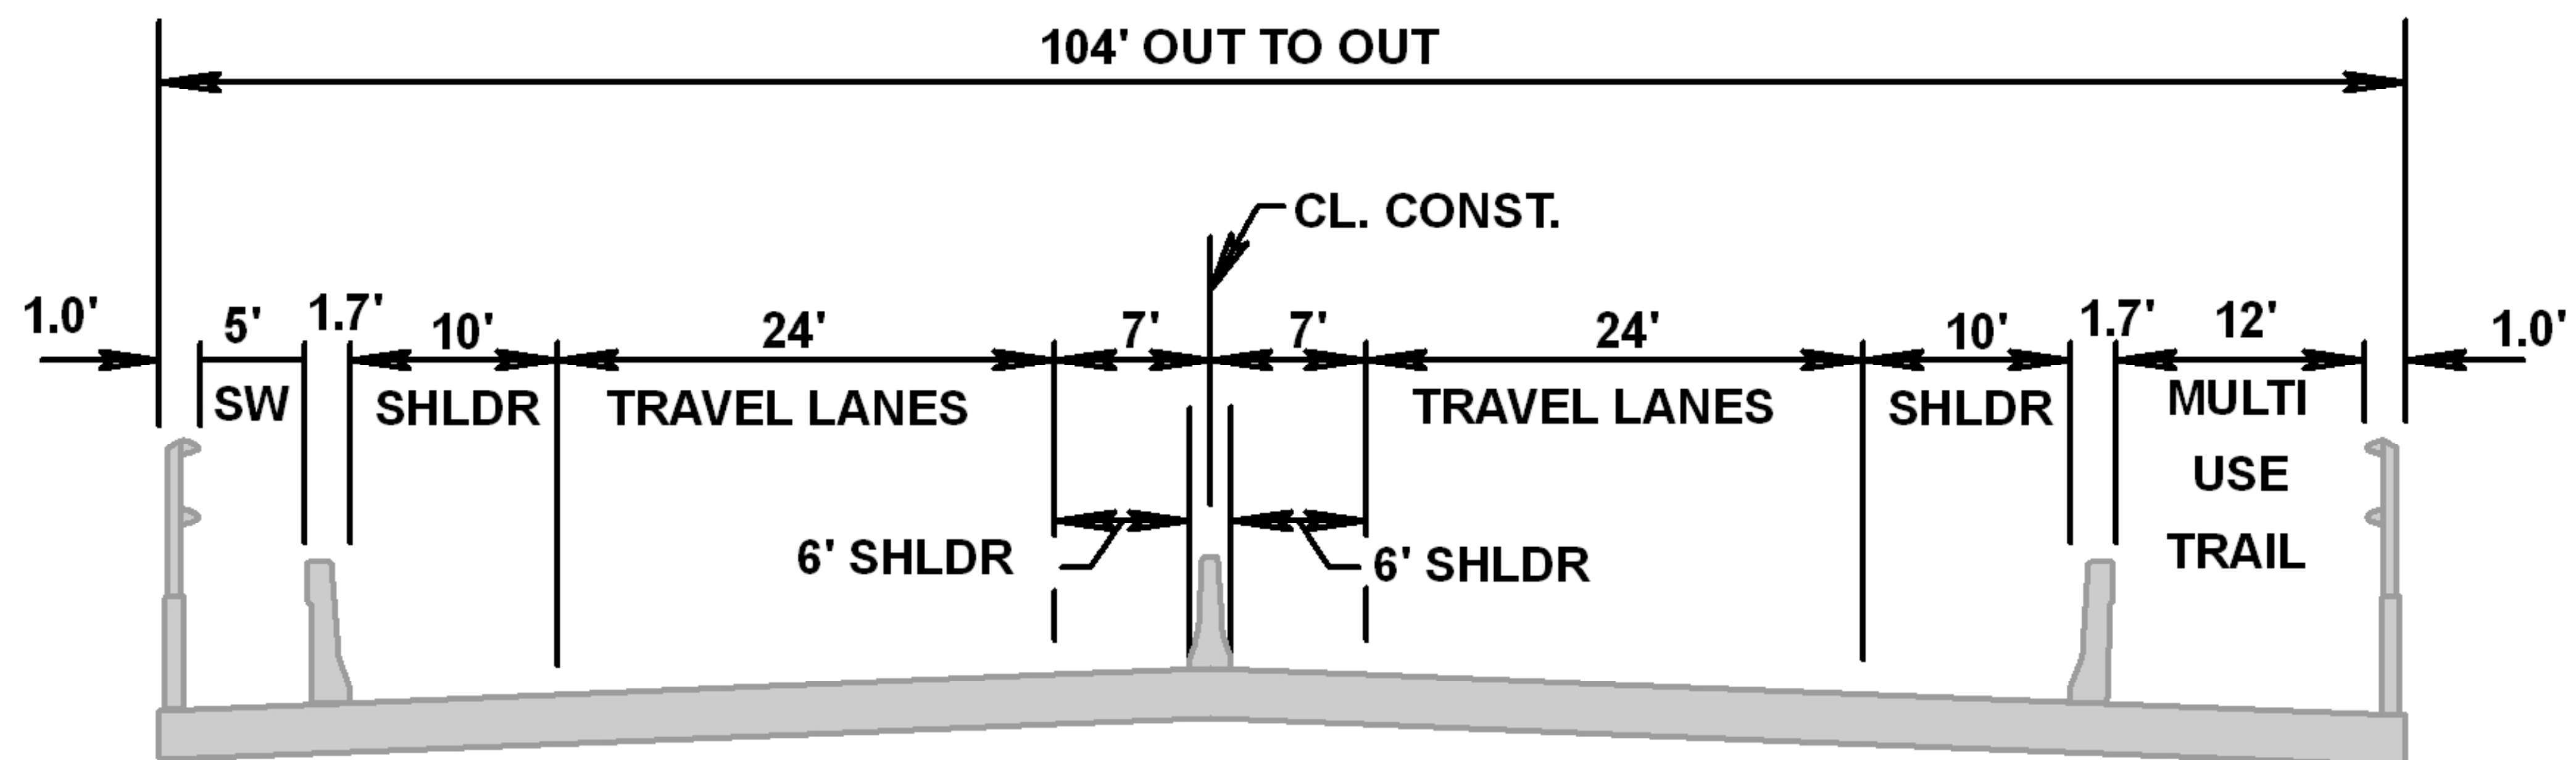

**BRIDGE OVER CROOKED CREEK
55 MPH DESIGN SPEED**



WEST BAY PARKWAY
Project Development and Environment (PD&E) Study