


**SUBURBAN TYPICAL SECTION**  
55 mph Design Speed



**HIGH SPEED URBAN TYPICAL SECTION**  
55 mph Design Speed

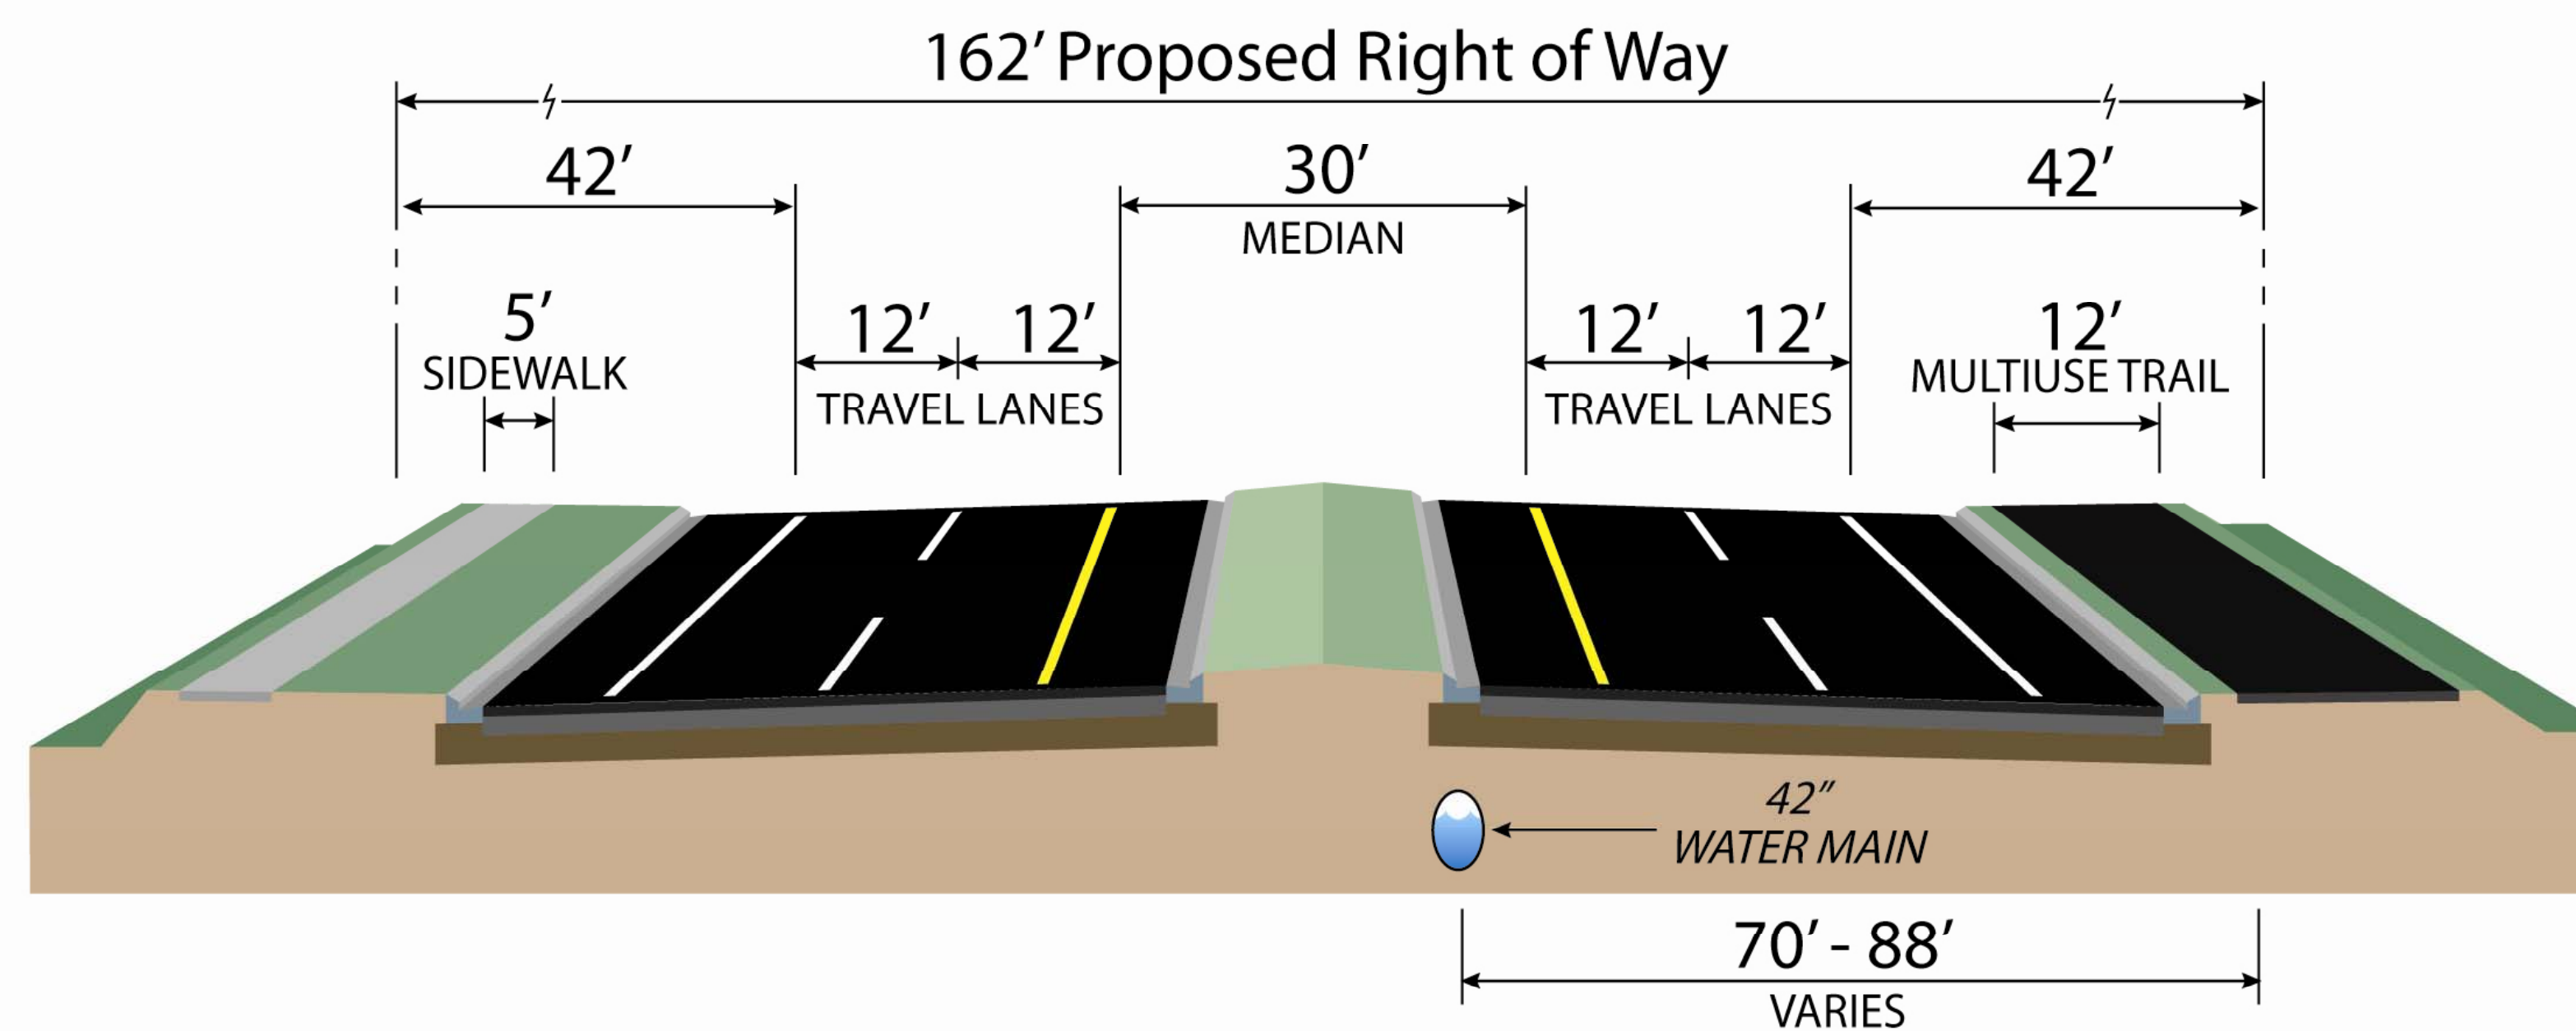

**WEST BAY PARKWAY**  
Project Development and Environment (PD&E) Study